


Dock Plan

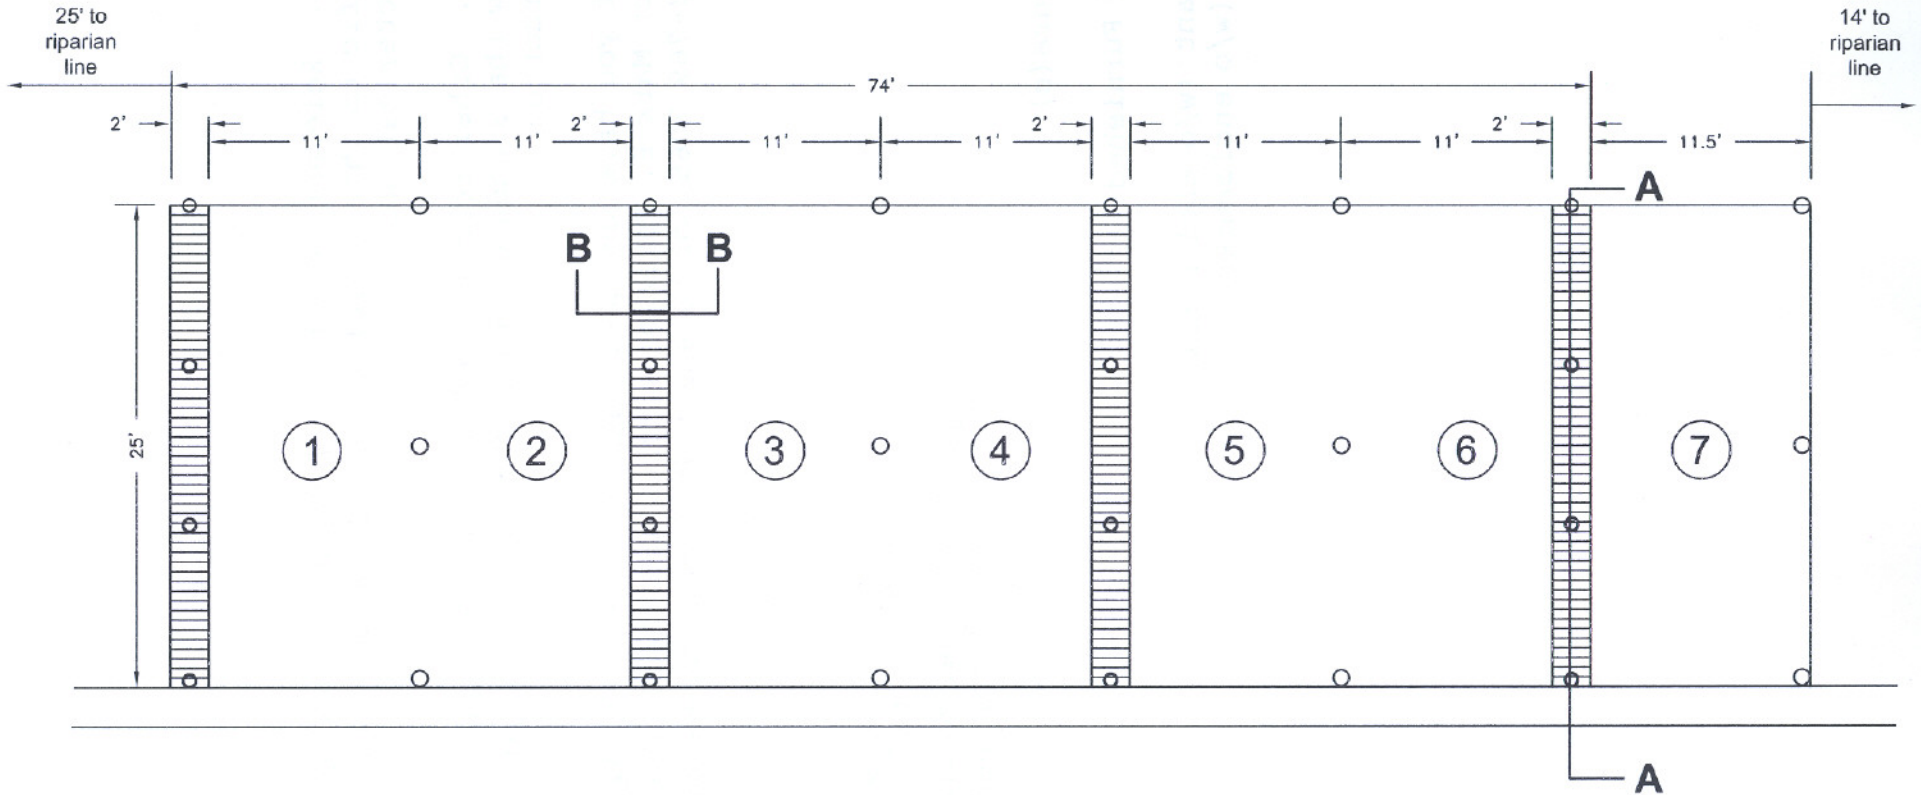

Structure Summary

Finger Pier Total (4 @ 50 sq. ft.) = 200 sq. ft.

Preempted Area Total (dock + moorings) = 2,136 sq. ft.

Revisions:

1. Modify finger piers, add one mooring area.

M.R. Friday & Associates, Inc.
 P.O. Box 52671
 Sarasota, FL 34232
 (941) 358-8394 (941) 358-8396 Fax

Date Drawn: 3-31-08
 Revision 1: 5-13-08
 Revision 2:
 Scale: 1" = 10'

P
R
O
J
E
C
T

Portofino on the Bay
 Sarasota County